

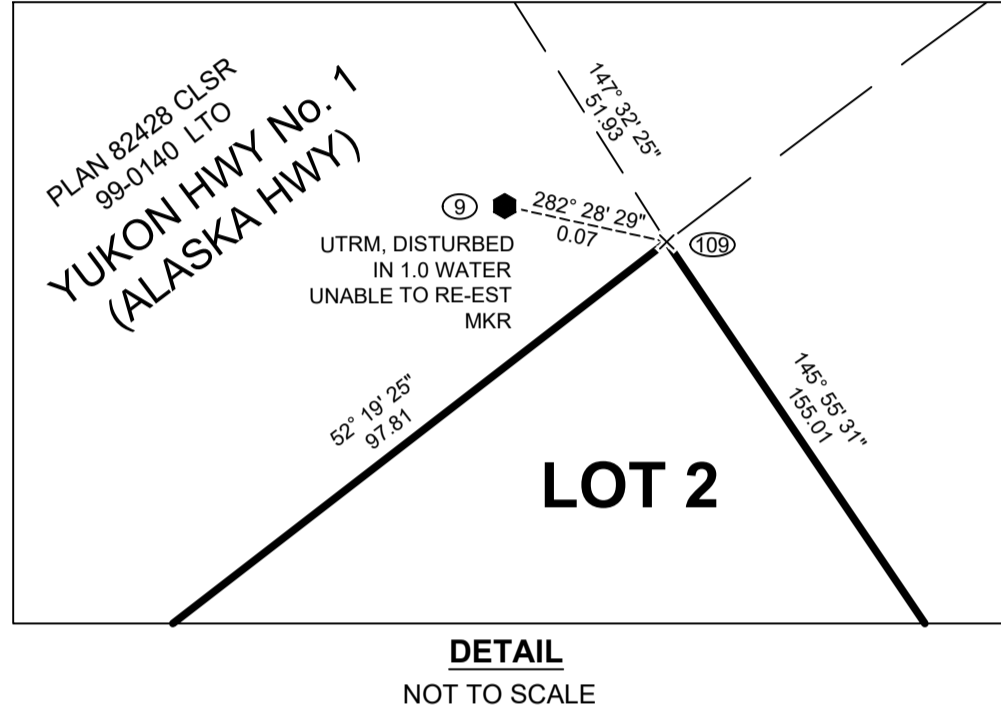


UTM COORDINATES NAD83-CSRS (EPOCH 2002) ZONE 8 CENTRAL MERIDIAN 135° WEST					
POINT	NORTHING	EASTING	ELEVATION	CSF	ACCURACY
GCP1	6692754.494	562440.388	784.590	0.999525	0.05
GCP2	6692847.22	562560.18	785.65	0.999525	0.05
3	6692687.64	562438.10	COORDINATES WERE DERIVED FROM GNSS OBSERVATIONS HOLDING STATION GCP1 FIXED.		
4	6692665.00	562455.59	THE COORDINATES AND ACCURACY OF GCP1 WERE DERIVED FROM THE NATURAL RESOURCES CANADA PRECISE POINT POSITIONING (PPP) SERVICE.		
5	6692621.44	562475.86	THE PUBLISHED ESTIMATED ABSOLUTE HORIZONTAL ACCURACIES ARE AT THE 95% CONFIDENCE LEVEL.		
6	6692562.10	562543.43	ELEVATIONS ARE ELLIPSOIDAL.		
7	6692675.09	562674.84	CSF STANDS FOR COMBINED SCALE FACTOR.		
10	6692645.06	562620.38			
14	6692874.63	562533.05			
109	6692803.43	562588.04			
111	6692620.53	562597.62			
112	6692743.67	562510.66			

TIES TO FEATURES UTM COORDINATES NAD 83-CSRS (EPOCH 2002) ZONE 8 CENTRAL MERIDIAN 135° WEST			
POINT	NORTHING	EASTING	DESCRIPTION
1000	6692722.5	562546.3	CENTERLINE 5m ACCESS
1001	6692731.5	562537.0	CENTERLINE 5m ACCESS
1002	6692741.8	562527.9	CENTERLINE 5m ACCESS
1003	6692750.5	562517.7	CENTERLINE 5m ACCESS
1004	6692761.9	562516.5	CENTERLINE 5m ACCESS
1005	6692780.2	562508.1	CENTERLINE 5m ACCESS

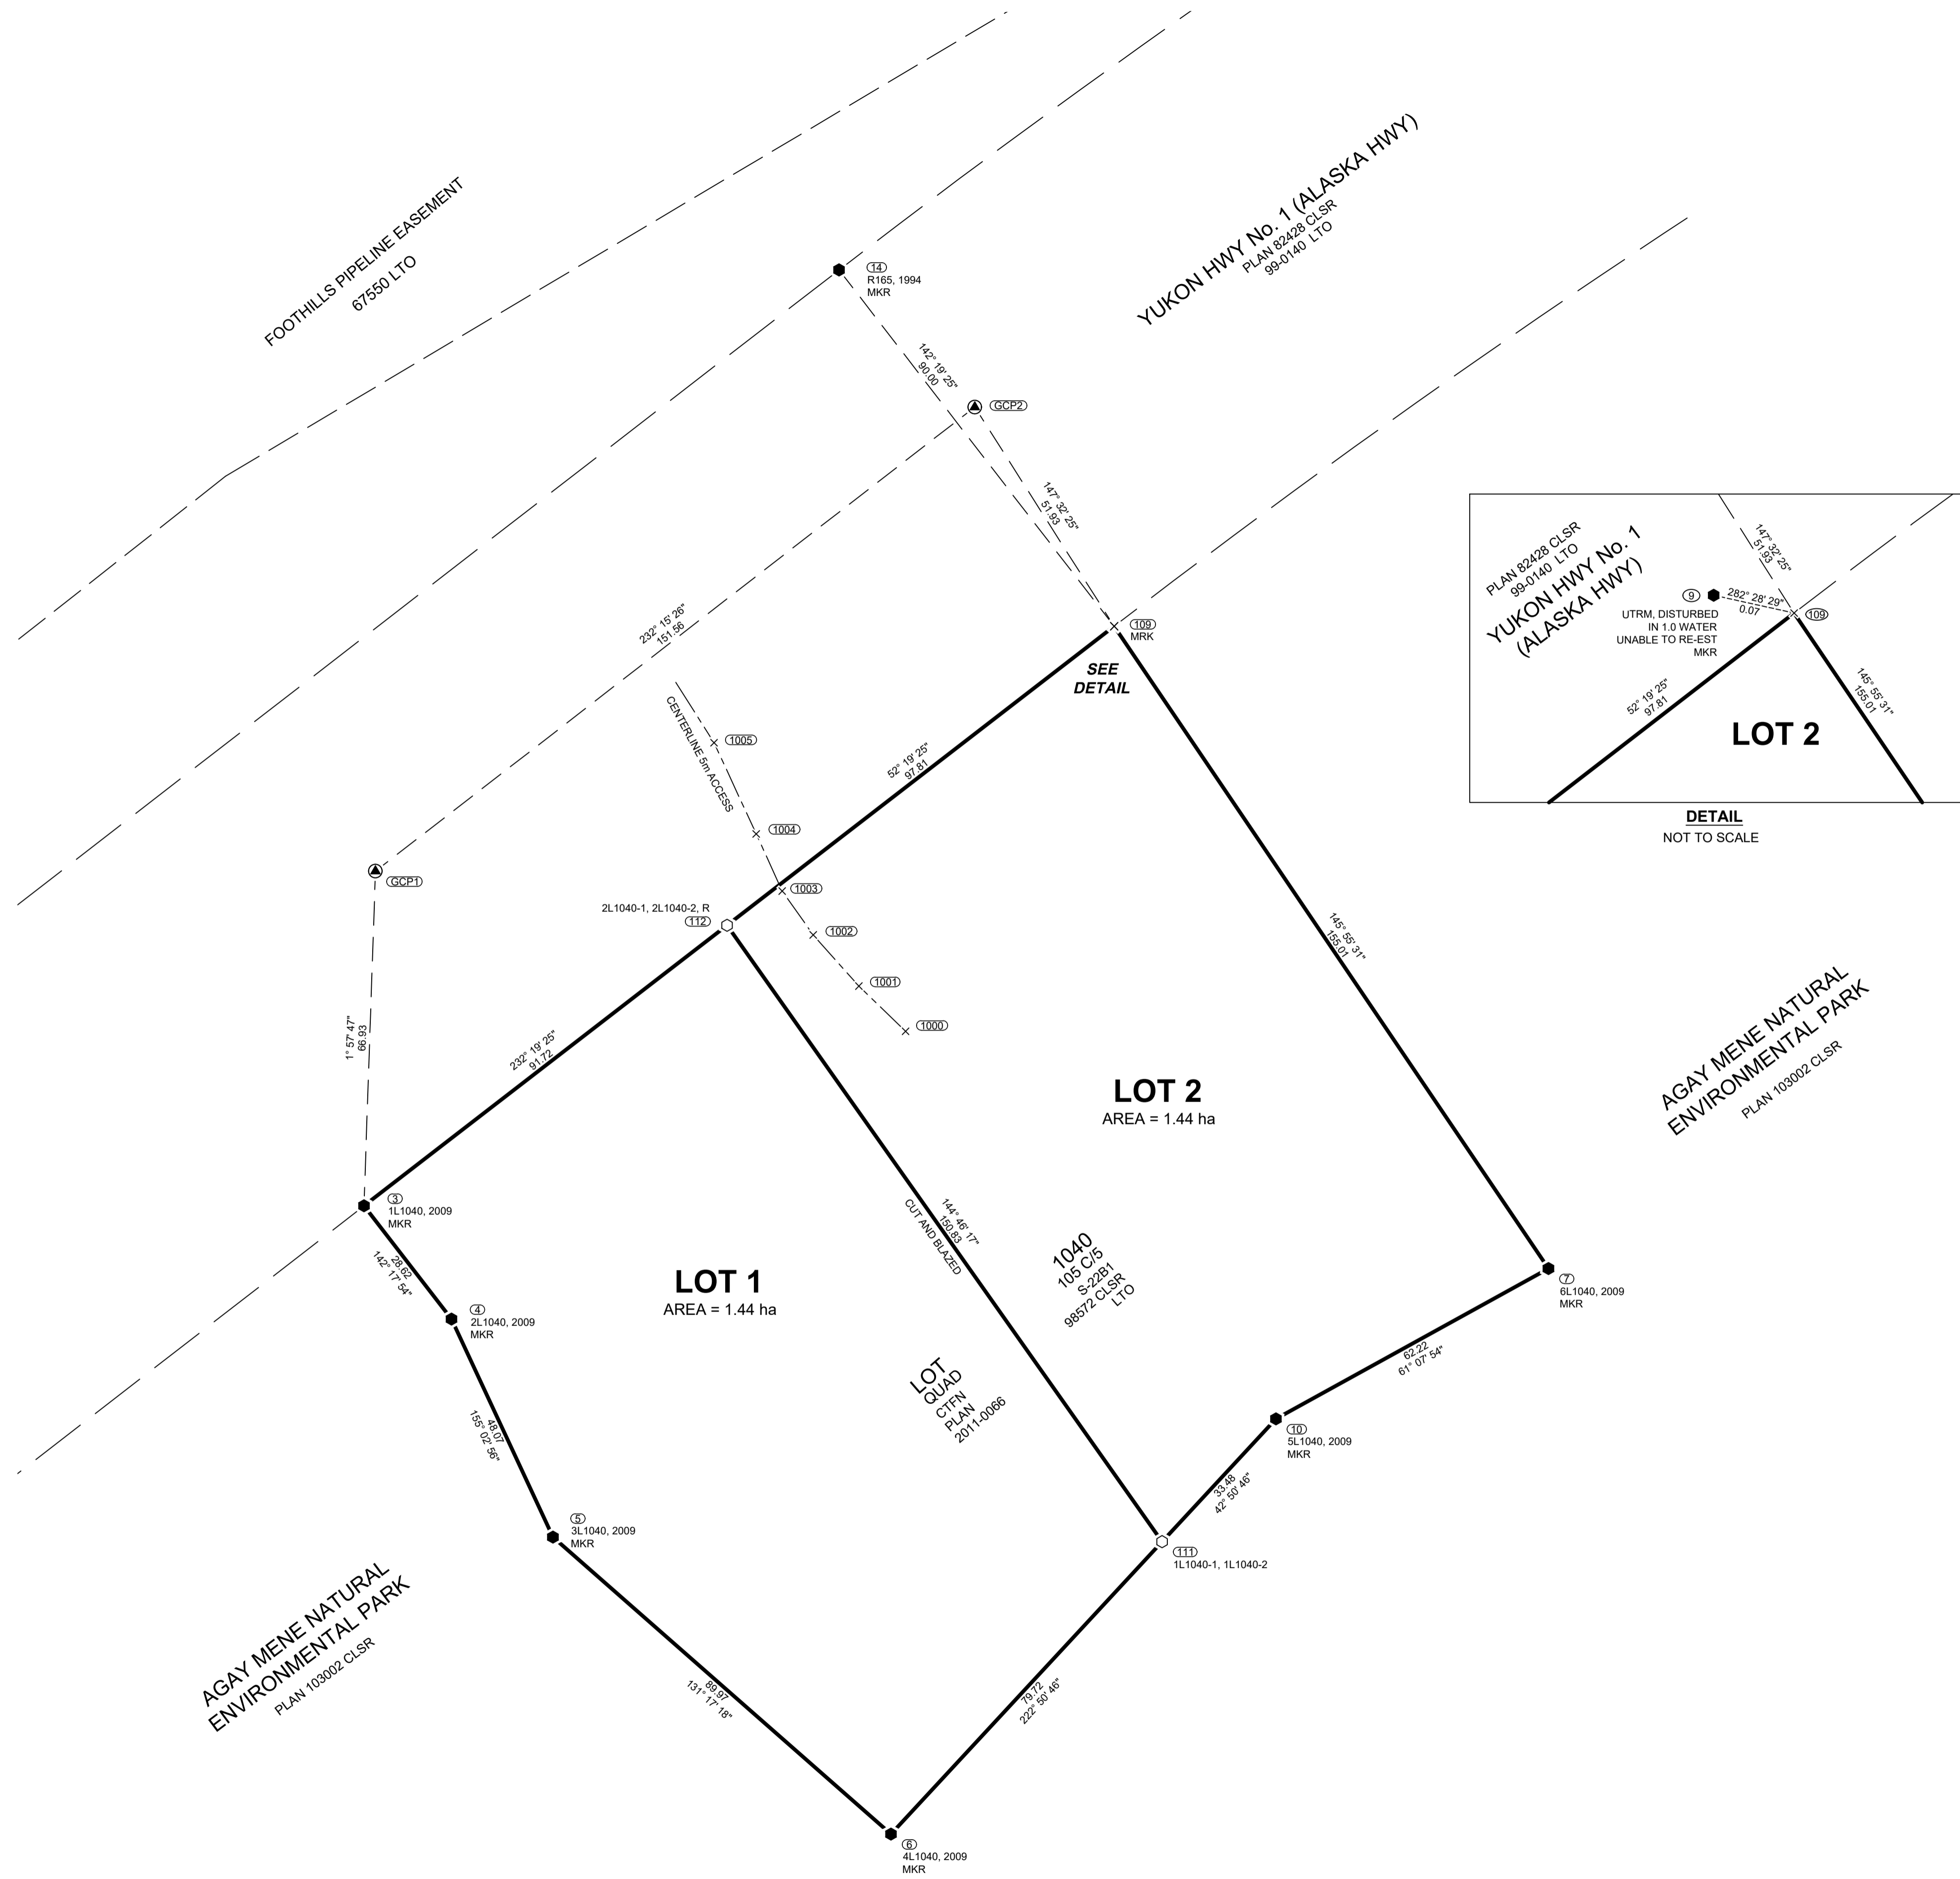

PLAN OF SURVEY OF
LOTS 1 AND 2
WITHIN LOT 1040, QUAD 105 C/5
CARCROSS / TAGISH FIRST NATION SETTLEMENT LAND SELECTION S-22B1
PLAN 98572 CLSR, 2011-0066 LTO

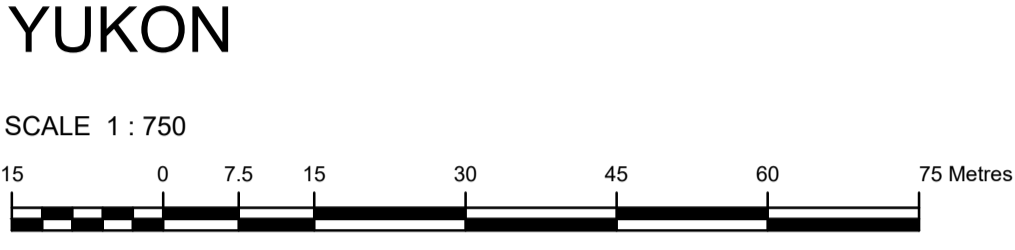

THE PLOT SIZE THAT WILL PROVIDE TRUE SCALE AND OPTIMUM READABILITY FOR THIS PLAN IS 609 mm X 1000 mm.
THIS SURVEY WAS EXECUTED ON SEPTEMBER 4, 2021 BY PAUL A. BURBIDGE, CLS.

- LEGEND**
- BEARINGS ARE UTM GRID, DERIVED FROM GNSS OBSERVATIONS AND ARE REFERRED TO THE CENTRAL MERIDIAN OF UTM ZONE 8 (135° WEST LONGITUDE).
 - THIS PLAN SHOWS HORIZONTAL GROUND LEVEL DISTANCES IN METRES AND DECIMALS THEREOF. TO COMPUTE GRID DISTANCES, MULTIPLY GROUND LEVEL DISTANCES BY THE AVERAGE COMBINED SCALE FACTOR OF 0.999525.
 - CLS '77' POST FOUND SHOWN THUS ●
 - CLS '77' POST PLACED SHOWN THUS ○
 - 20 cm SPIKE PLACED SHOWN THUS ▲
 - GCP CONTROL STATION SHOWN THUS GCP
 - TOPOGRAPHIC TIES SHOWN THUS x
 - LANDS DEALT WITH BY THIS PLAN BOUNDED THUS _____
 - CENTERLINE ACCESS SHOWN THUS - - - - -
 - TIES SHOWN THUS - - - - -

CTFN DENOTES CARCROSS / TAGISH FIRST NATION
POSTS PLACED ARE MARKED WITH "2021" FOR THE YEAR OF THE SURVEY.
ALL PLACED MONUMENTS ARE MARKED WITH 0.05m X 0.05m X 0.60m LONG WOODEN MARKERS, UNLESS OTHERWISE NOTED. THESE MARKERS ARE PLACED 0.30m FROM THE MONUMENTS.
ALL EXISTING BOUNDARIES ARE OPEN UNLESS OTHERWISE NOTED ON PLAN.